



SECTION

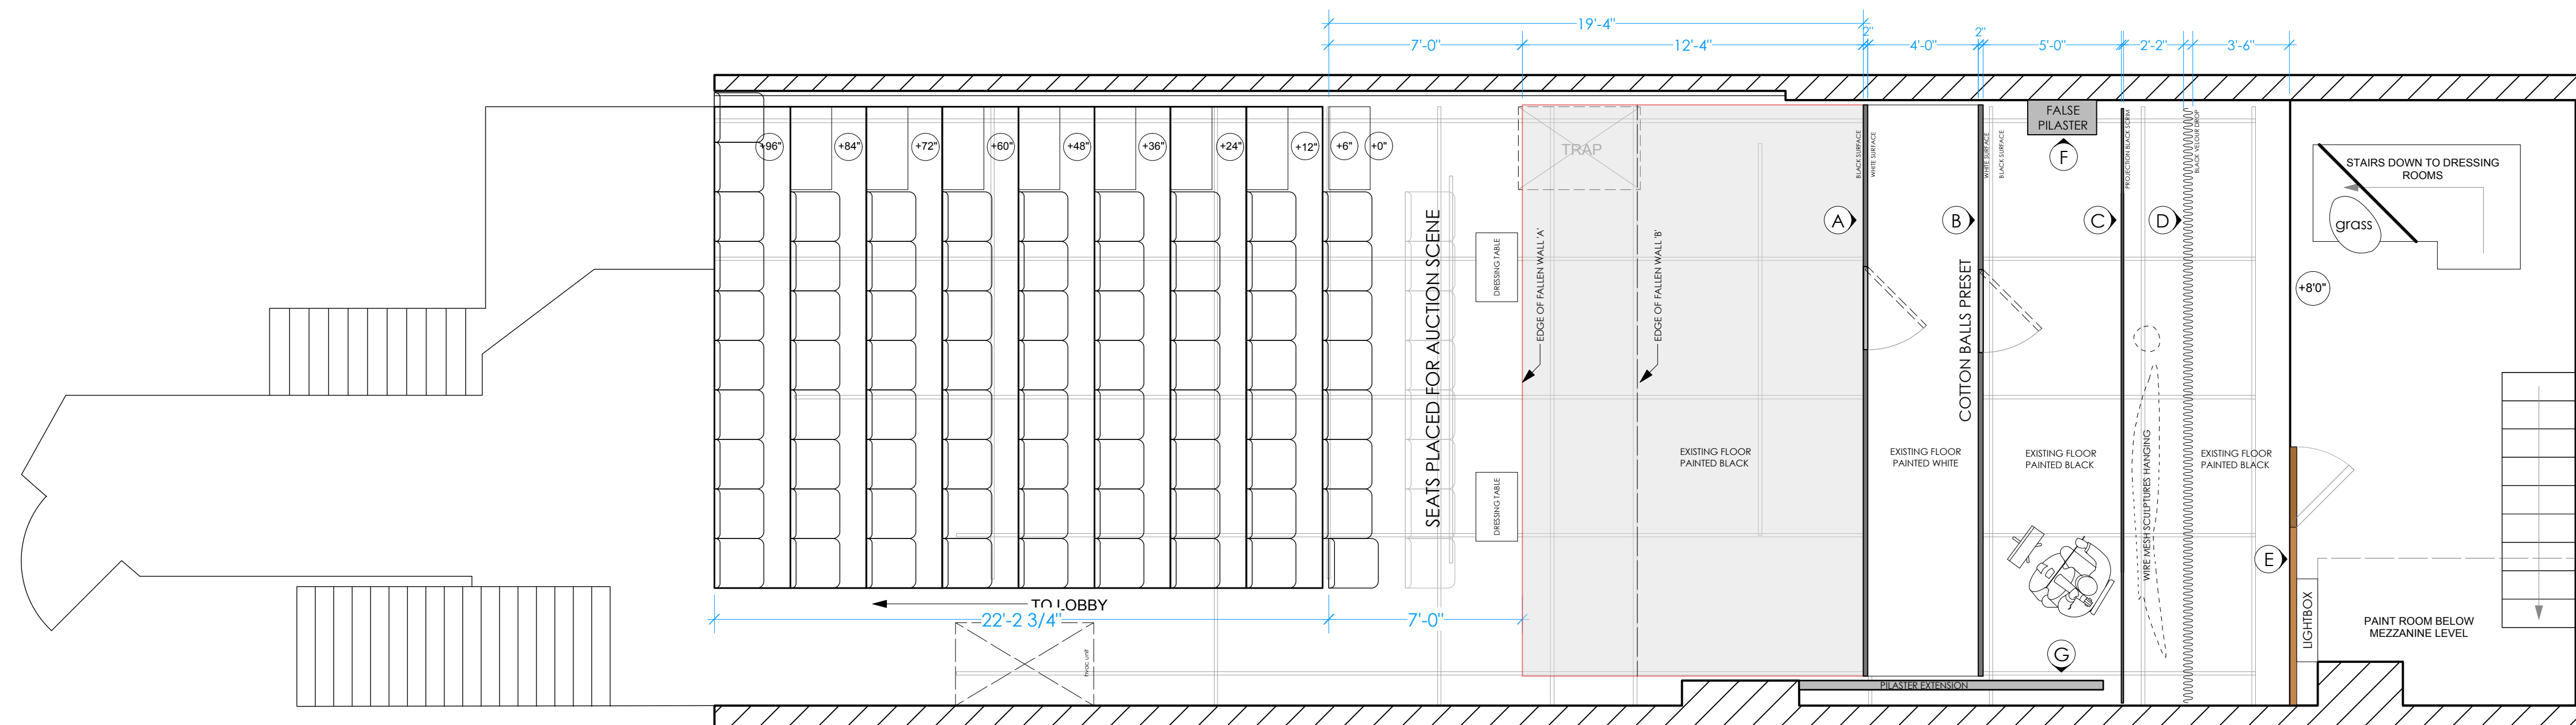


PLAN

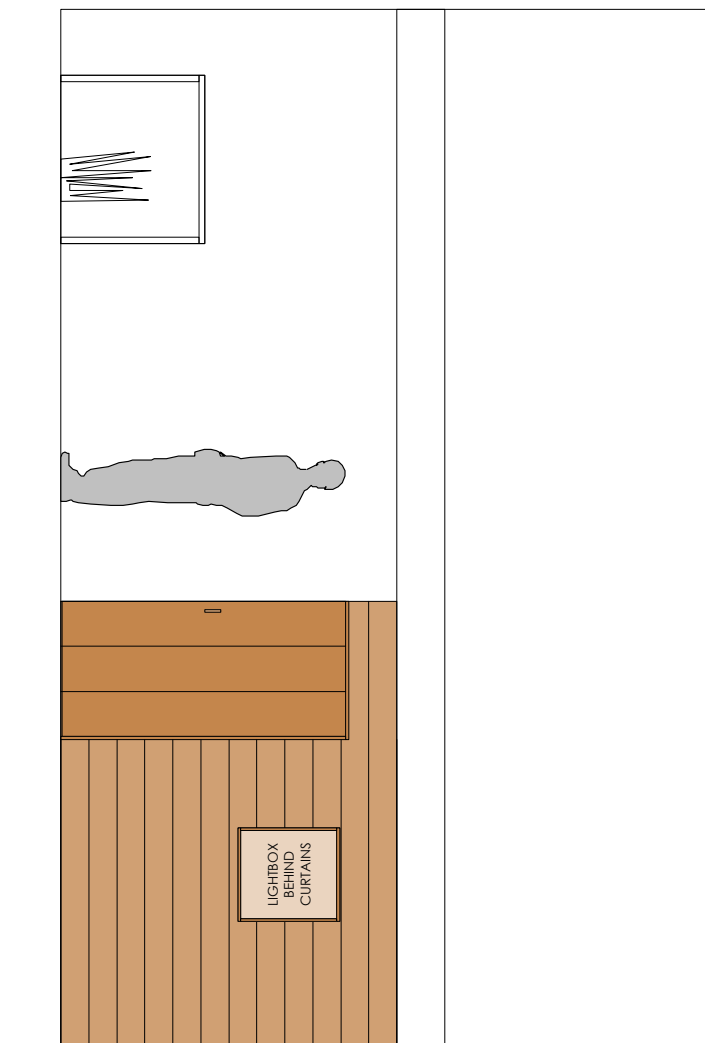

FRONT ELEVATION




AN OCTOROON SOHO REP	
drawing: GROUNDPLAN / SECTION	1
director: Sarah Benson	
designer: Mimi Lien	
date: 02.28.14 Scale: 1/4" = 1'-0"	
revision: 03.17.14	
These drawings represent visual appearances onstage, and in no way does the designer assume responsibility for the structural integrity, rigging, equipment, flameproofing, or safety. Mimi Lien 618 Dean St #2D Brooklyn, NY 11238 917.887.8590 INFO@MIMILIEN.COM	

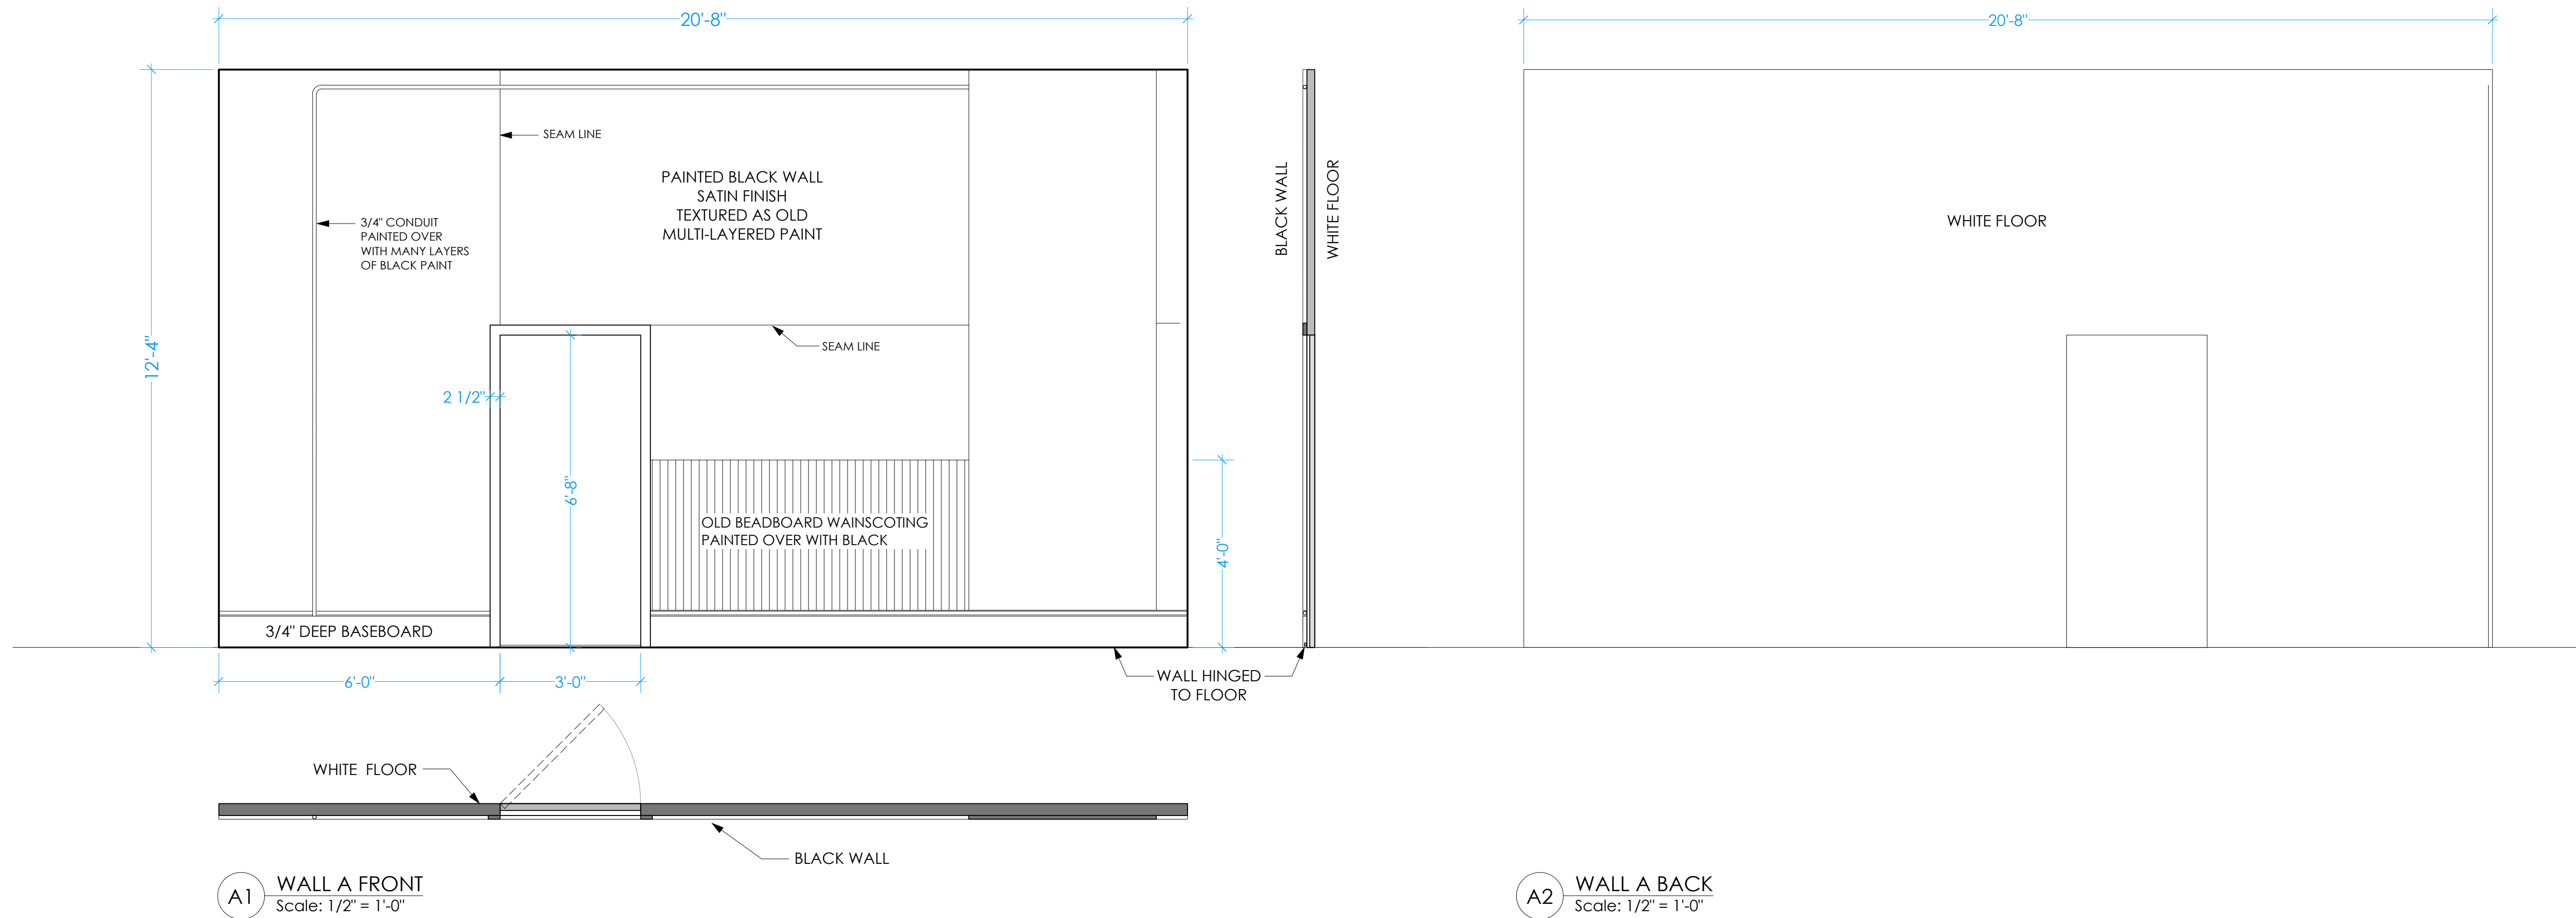

A1 WALL A FRONT
Scale: 1/2" = 1'-0"

A2 WALL A BACK
Scale: 1/2" = 1'-0"

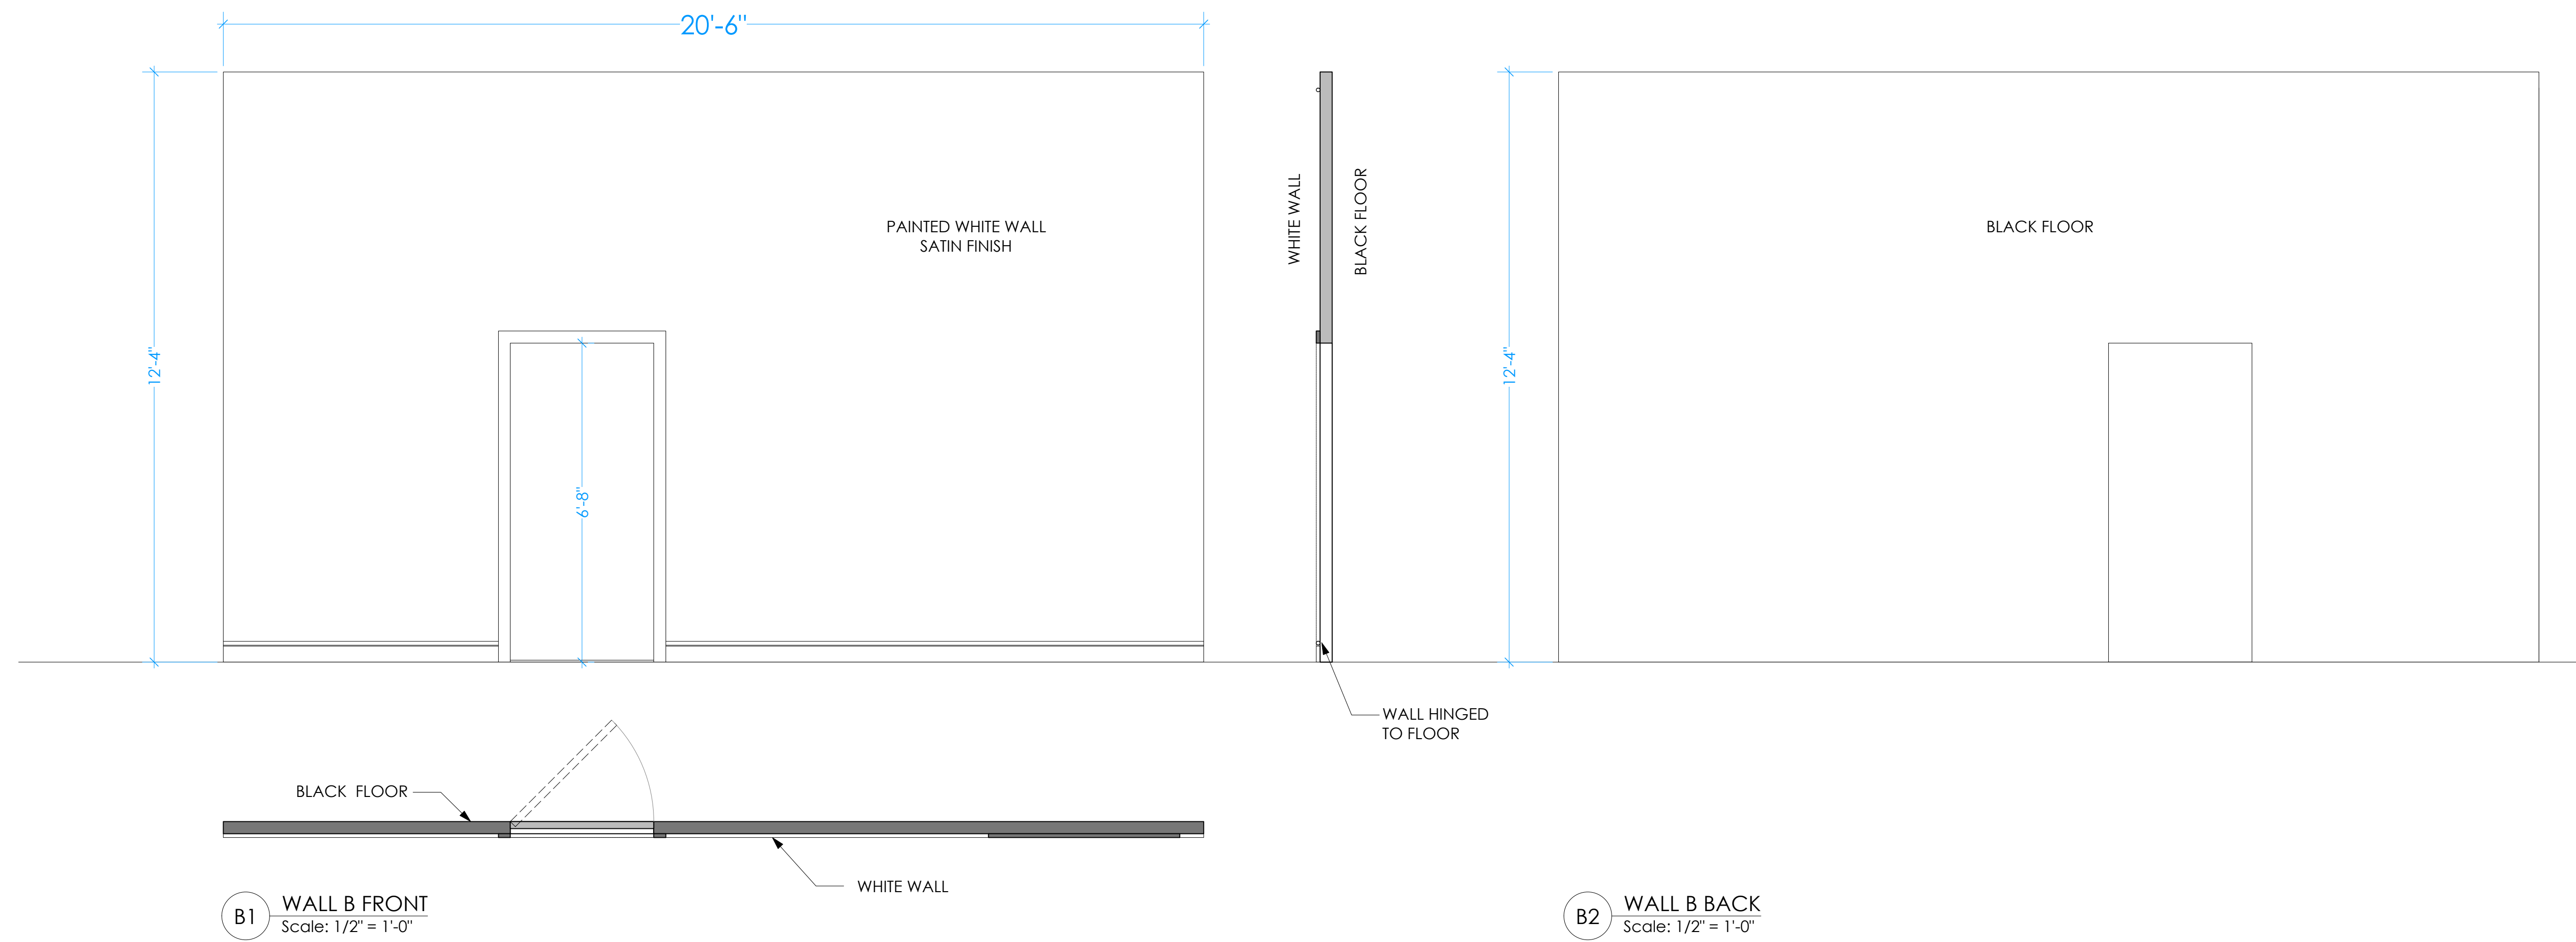


B1 WALL B FRONT
Scale: 1/2" = 1'-0"

B2 WALL B BACK
Scale: 1/2" = 1'-0"


S.D. 8242
SCENIC DESIGNER
Mimi Lien

AN OCTOROON		Plate No.
SOHQ REP		2
drawing:	WALL ELEVATIONS	
director:	Sarah Benson	
designer:	Mimi Lien	
date:	02.28.14	Scale: 1/2" = 1'-0"
revision:		
<small>These drawings represent visual appearances onstage, and in no way does the designer assume responsibility for the structural integrity, rigging, equipment, flameproofing, or safety. Mimi Lien 618 Dean St #2D Brooklyn, NY 11238 917.887.8590 INFO@MIMILIEN.COM</small>		

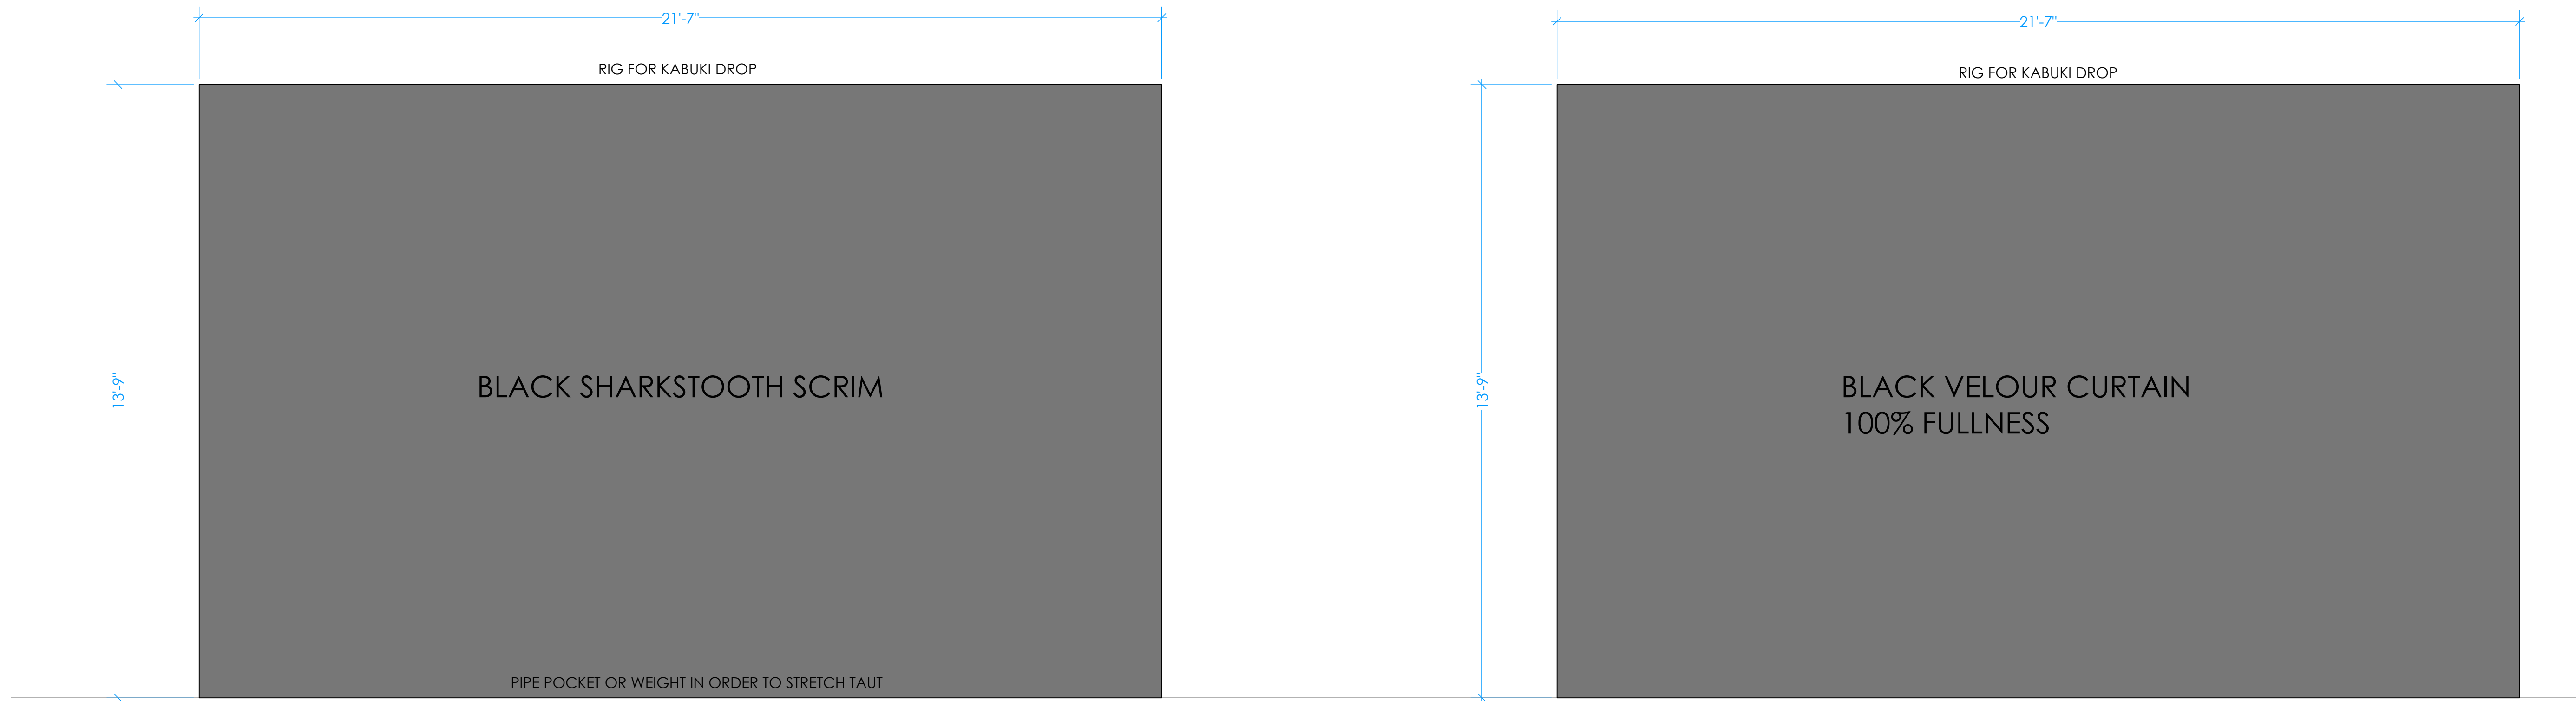

C BLACK SCRIM KABUKI DROP
Scale: 1/2" = 1'-0"

D BLACK VELOUR KABUKI DROP
Scale: 1/2" = 1'-0"

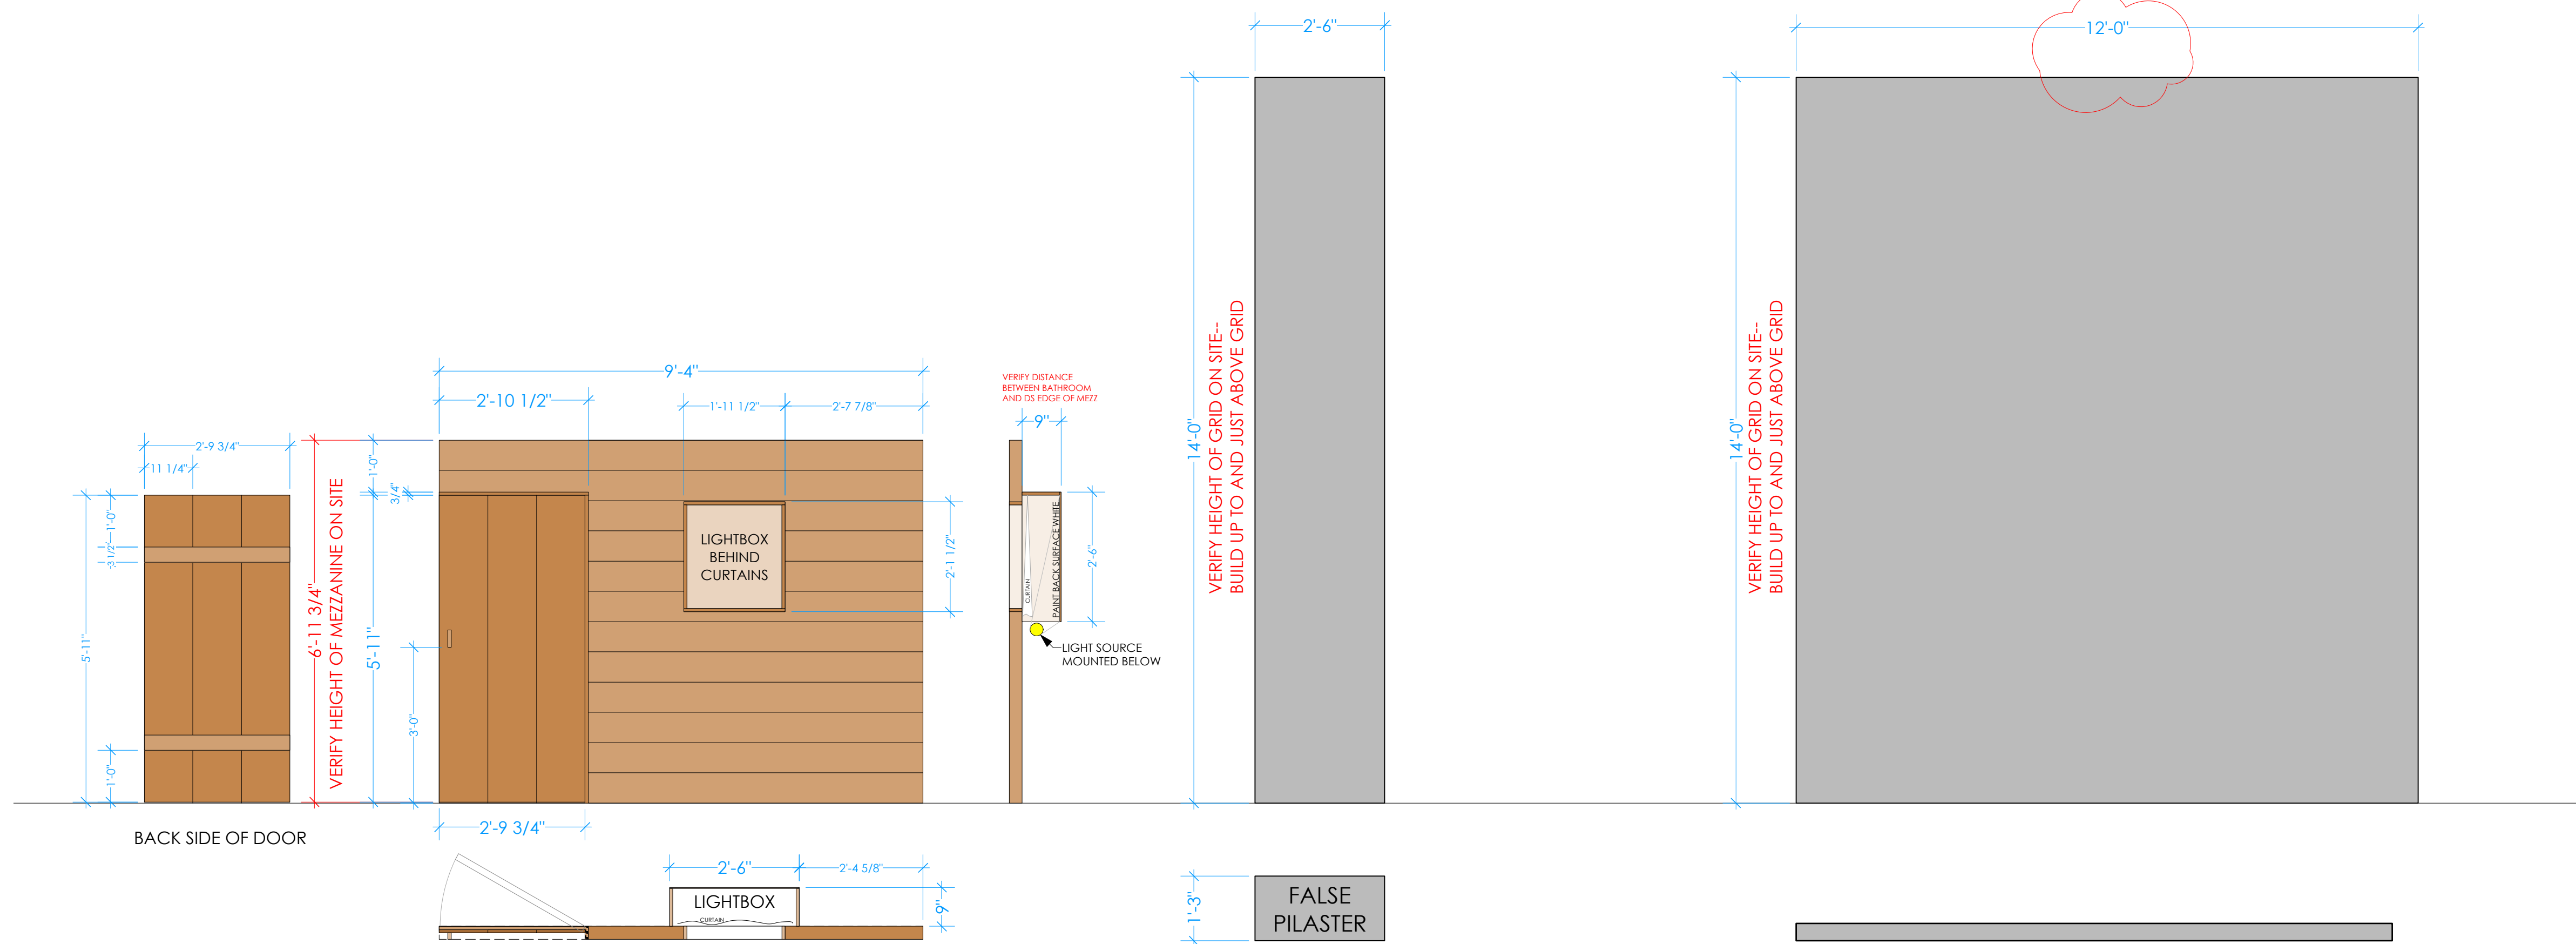


E SLAVE CABIN WALL
Scale: 1/2" = 1'-0"

F SR FALSE PILASTER
Scale: 1/2" = 1'-0"

G SL PILASTER EXTENSION
Scale: 1/2" = 1'-0"



AN OCTOROON SOHO REP	
drawing: SCRIM/VELOUR ELEVATIONS	
director: Sarah Benson	
designer: Mimi Lien	
date: 02.28.14	Scale: 1/2" = 1'-0"
revision: 03.17.14	
These drawings represent visual appearances onstage, and in no way does the designer assume responsibility for the structural integrity, rigging, equipment, flameproofing, or safety. Mimi Lien 618 Dean St #2D Brooklyn, NY 11238 917.887.8590 INFO@MIMILIEN.COM	
Plate No.	3

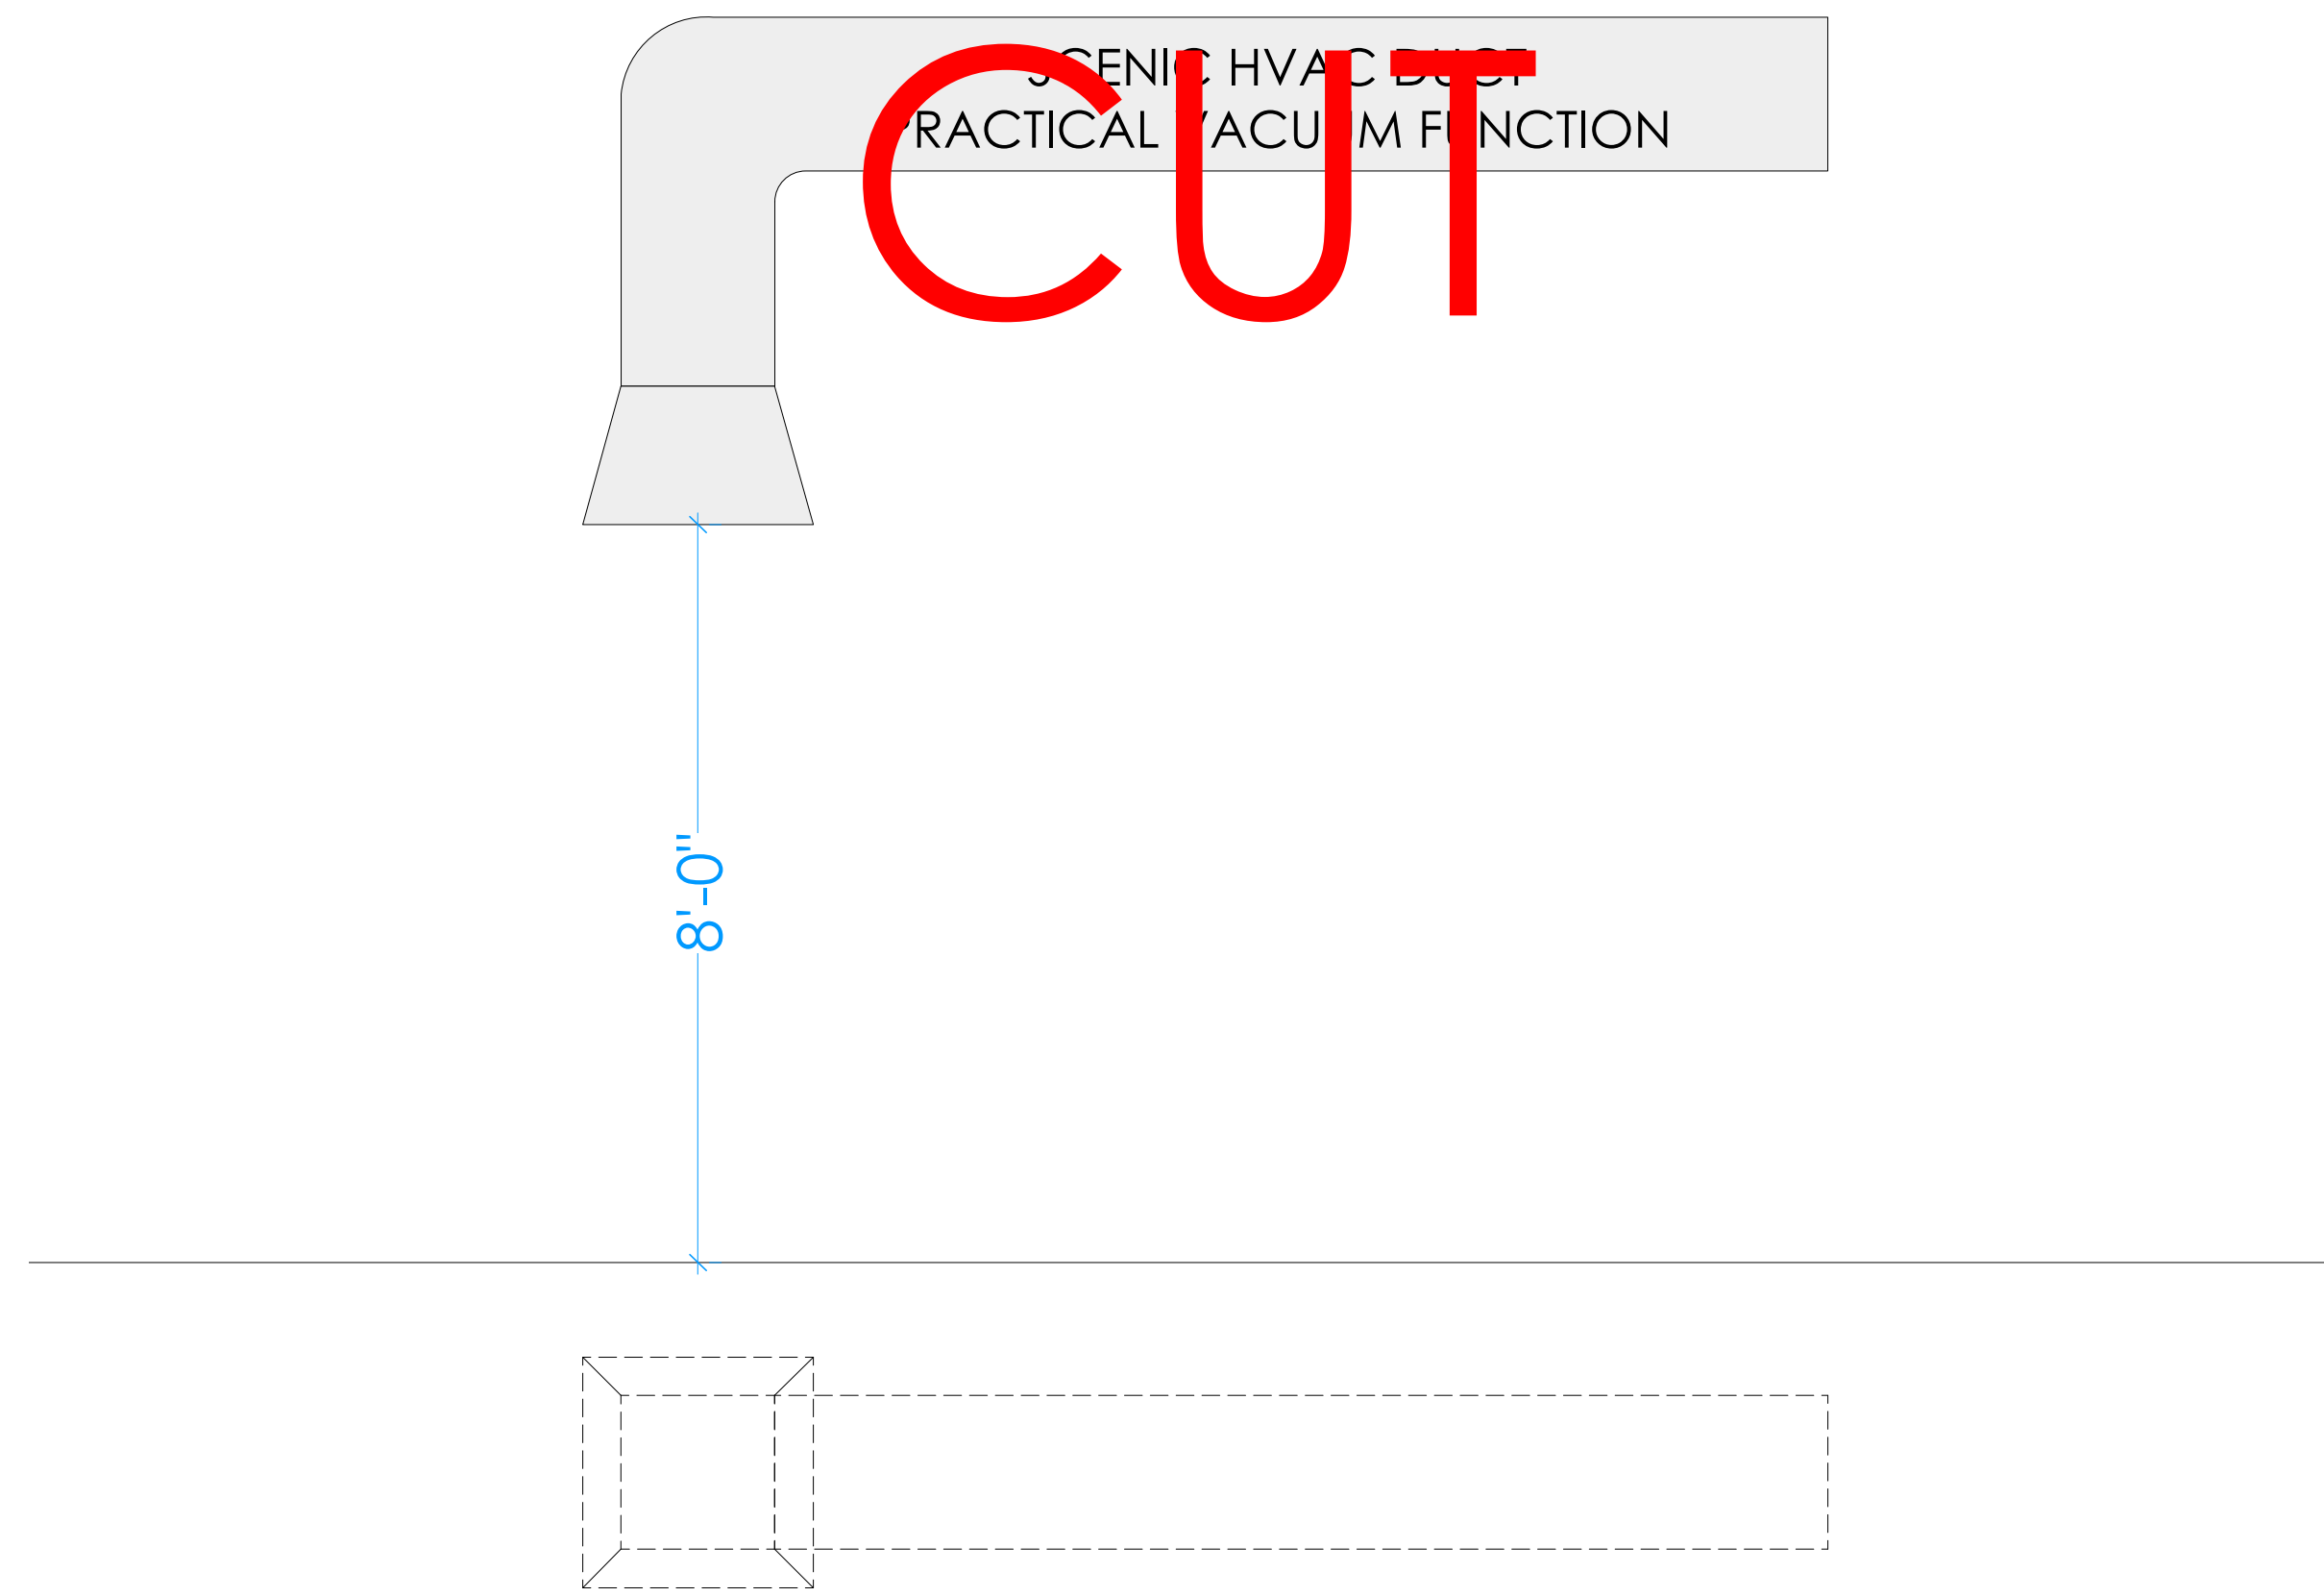

H HVAC DUCT VACUUM
Scale: 1/2" = 1'-0"


S.D. 8242
SCENIC DESIGNER
Mimi Lien

AN OCTOROON SOHQ REP	
drawing: HVAC & MESH OBJECTS	
director: Sarah Benson	Plate No. 4
designer: Mimi Lien	
date: 02.28.14 Scale: 1/2" = 1'-0"	
revision:	
<small>These drawings represent visual appearances onstage, and in no way does the designer assume responsibility for the structural integrity, rigging, equipment, flameproofing, or safety. Mimi Lien 618 Dean St #2D Brooklyn, NY 11238 917.887.8590 INFO@MIMILIEN.COM</small>	