


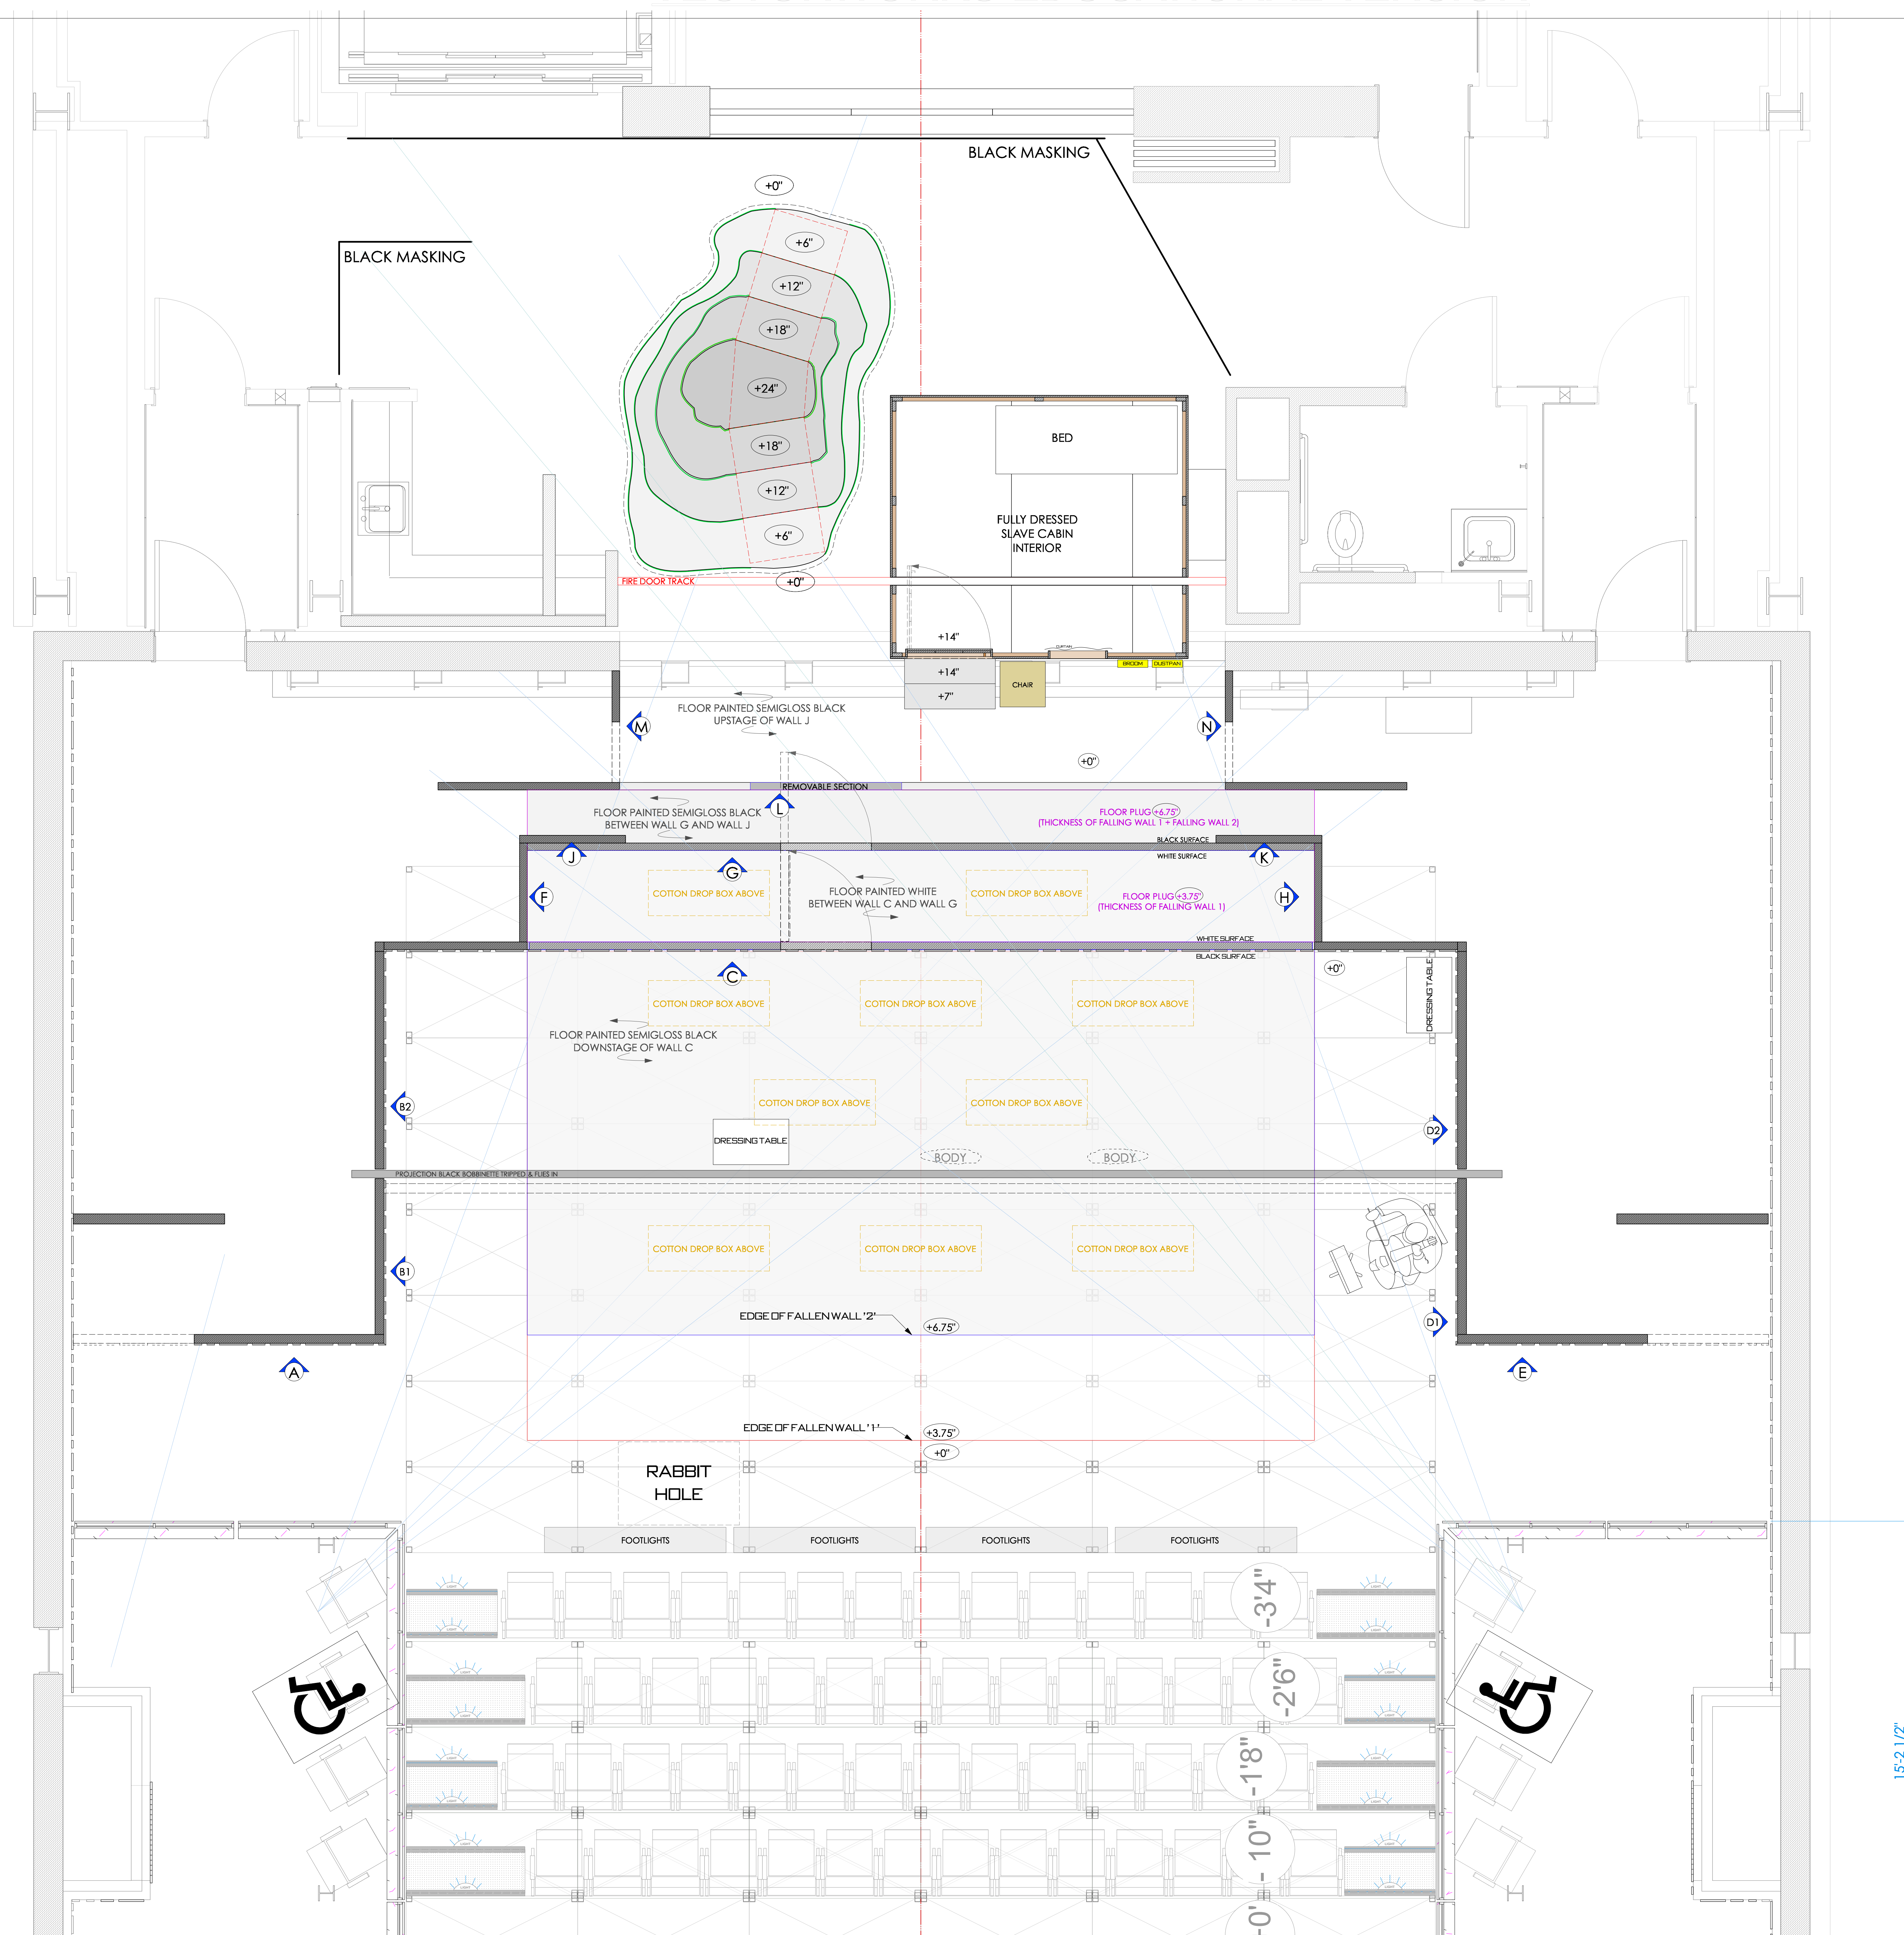

An Octoroon

THEATRE FOR A NEW AUDIENCE

drawing: GROUNDPLAN
director: Sarah Benson
designer: Mimi Lien
date: 11.03.14
revision: 11.15.14
Scale: 1/2" = 1'-0"


Plate No.

1

of 11



These drawings represent visual appearances only, and in no way does the designer assume responsibility for the structural integrity, rigging, equipment, transportation, or safety.
Mimi Lien 618 Dean St. #2D Brooklyn, NY 11238 917.887.8590 INFO@MIMILIEN.COM

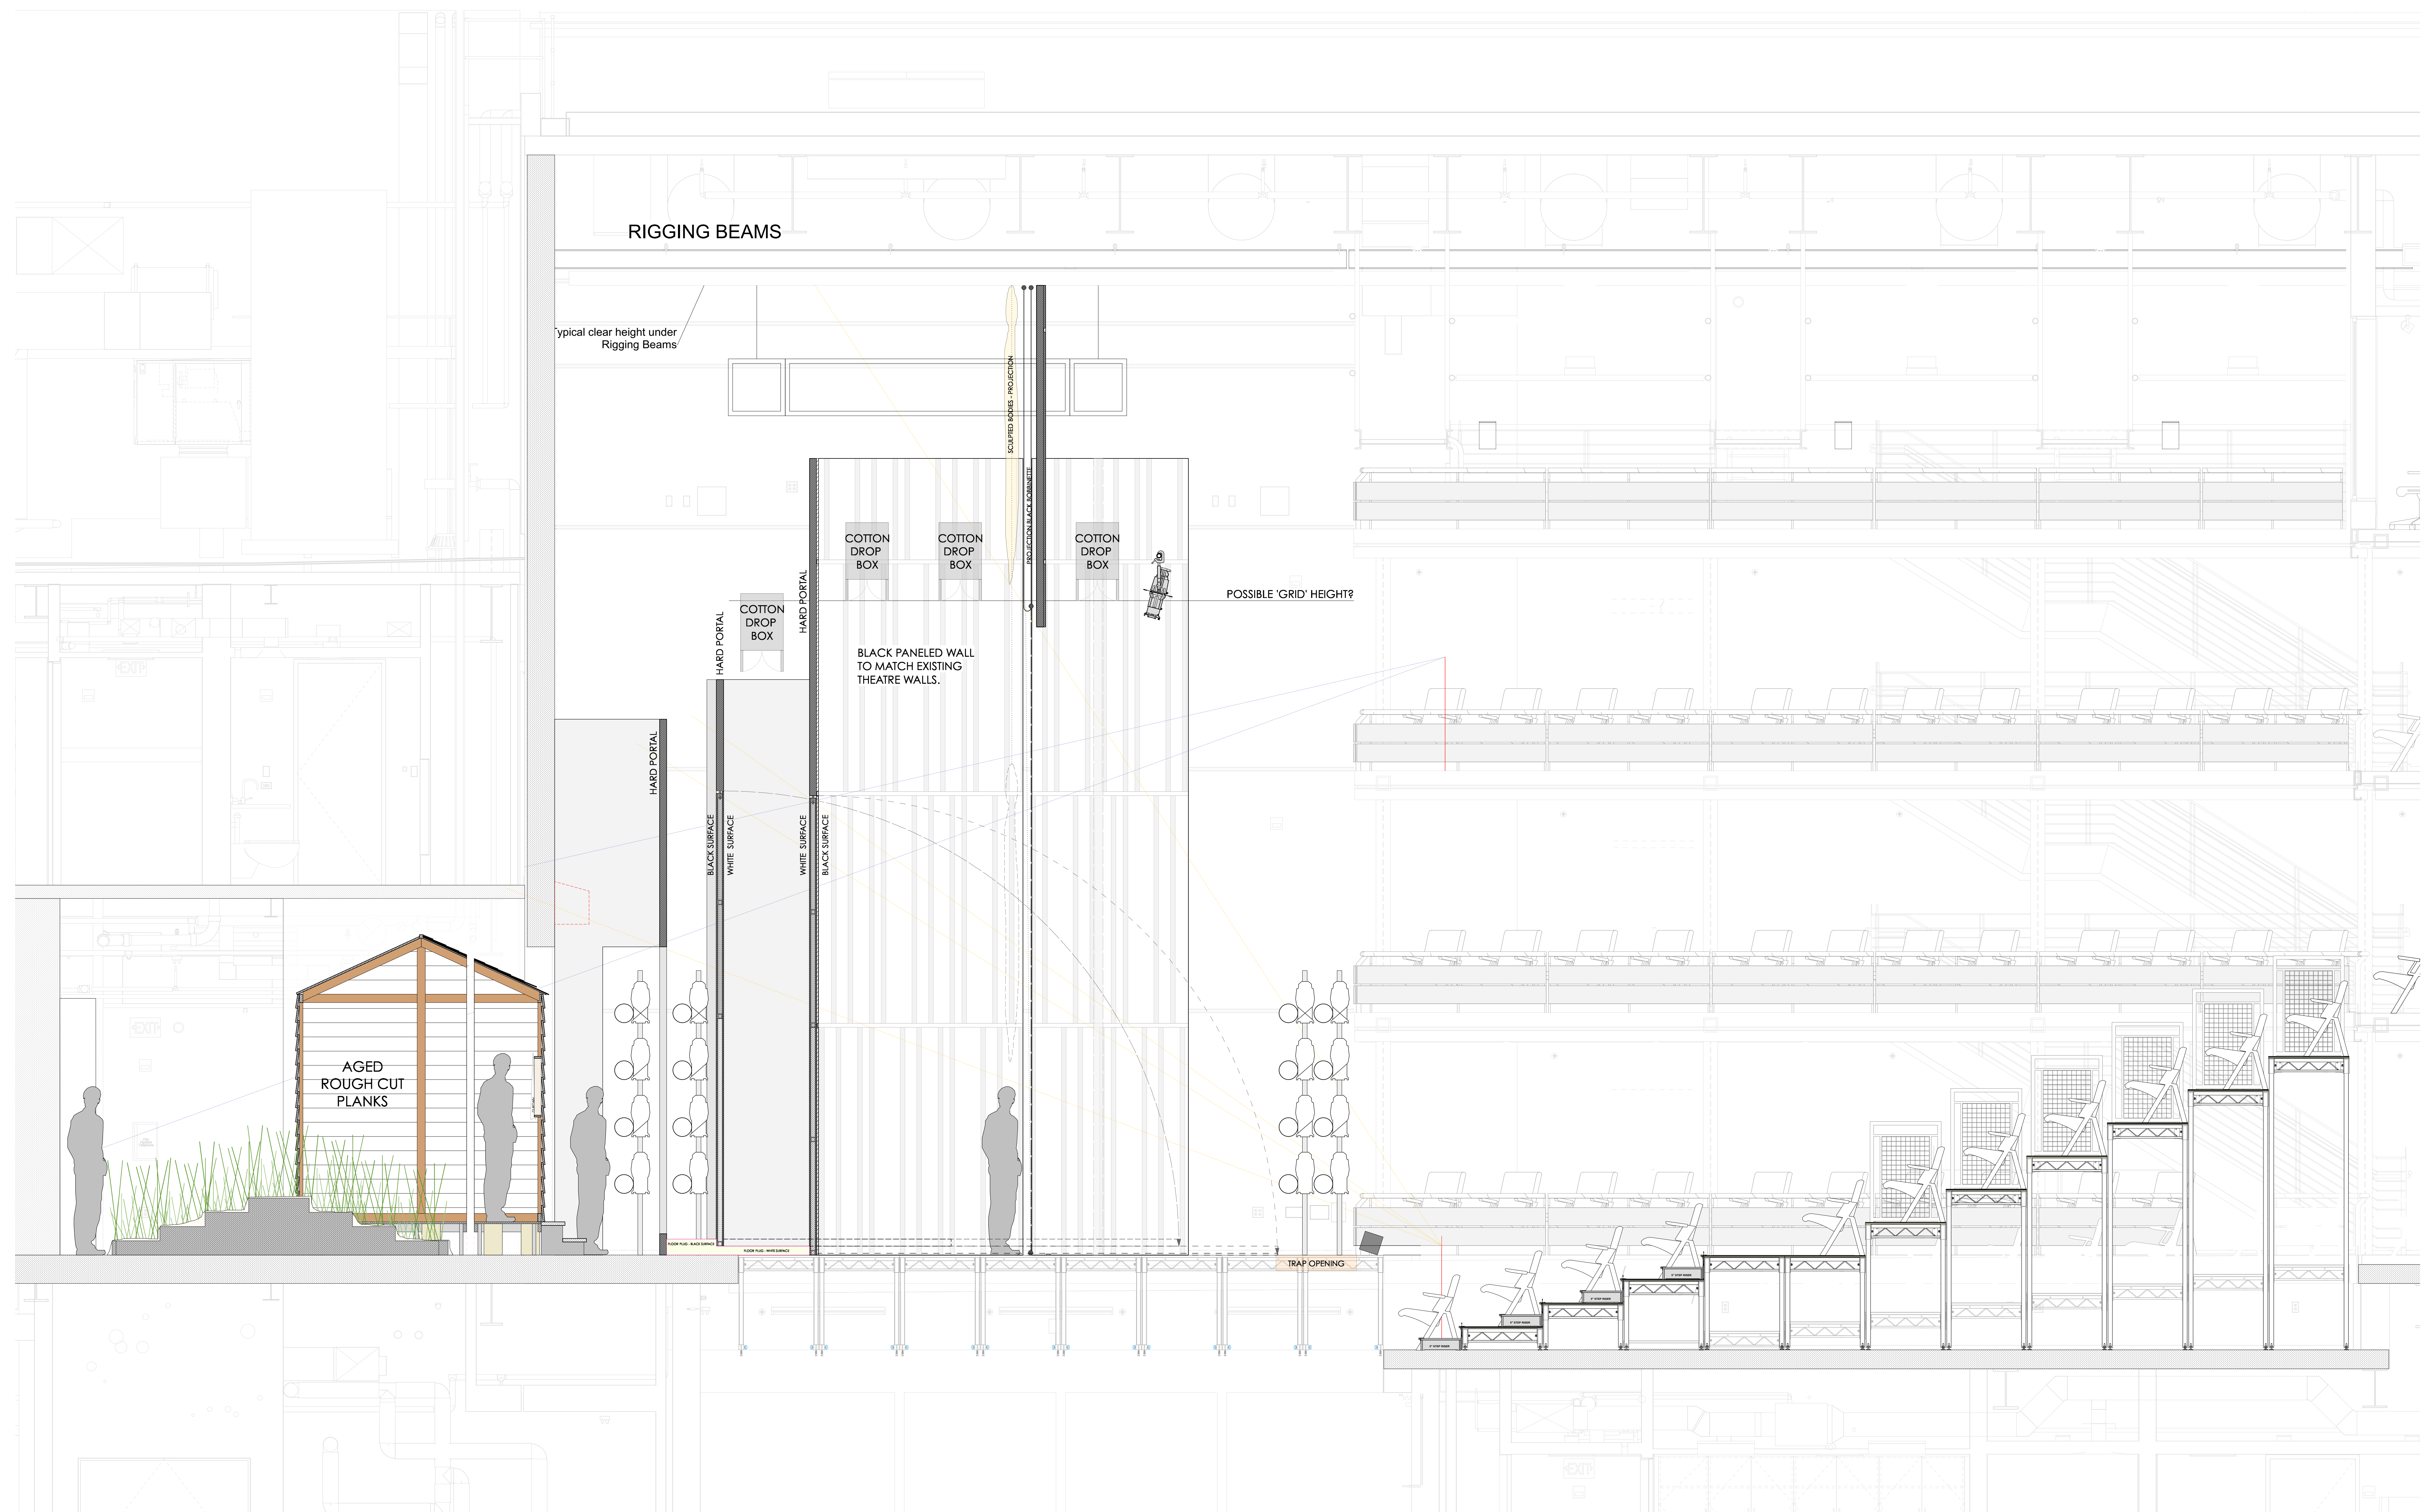

An Octoroon

THEATRE FOR A NEW AUDIENCE

drawing: CENTERLINE SECTION

director: Sarah Benson

designer: Mimi Lien

date: 11.03.14

revision: 11.15.14

Scale: 1/2" = 1'-0"

These drawings represent visual appearances only, and in no way does the designer assume responsibility for the structural integrity, rigging, equipment, transportation, or safety.

Mimi Lien 618 Dean St #2D Brooklyn, NY 11238 917.887.8590 INFO@MIMILIEN.COM

Plate No.

2

of 11